


W.C. Shelly Park expansion - finalized concept

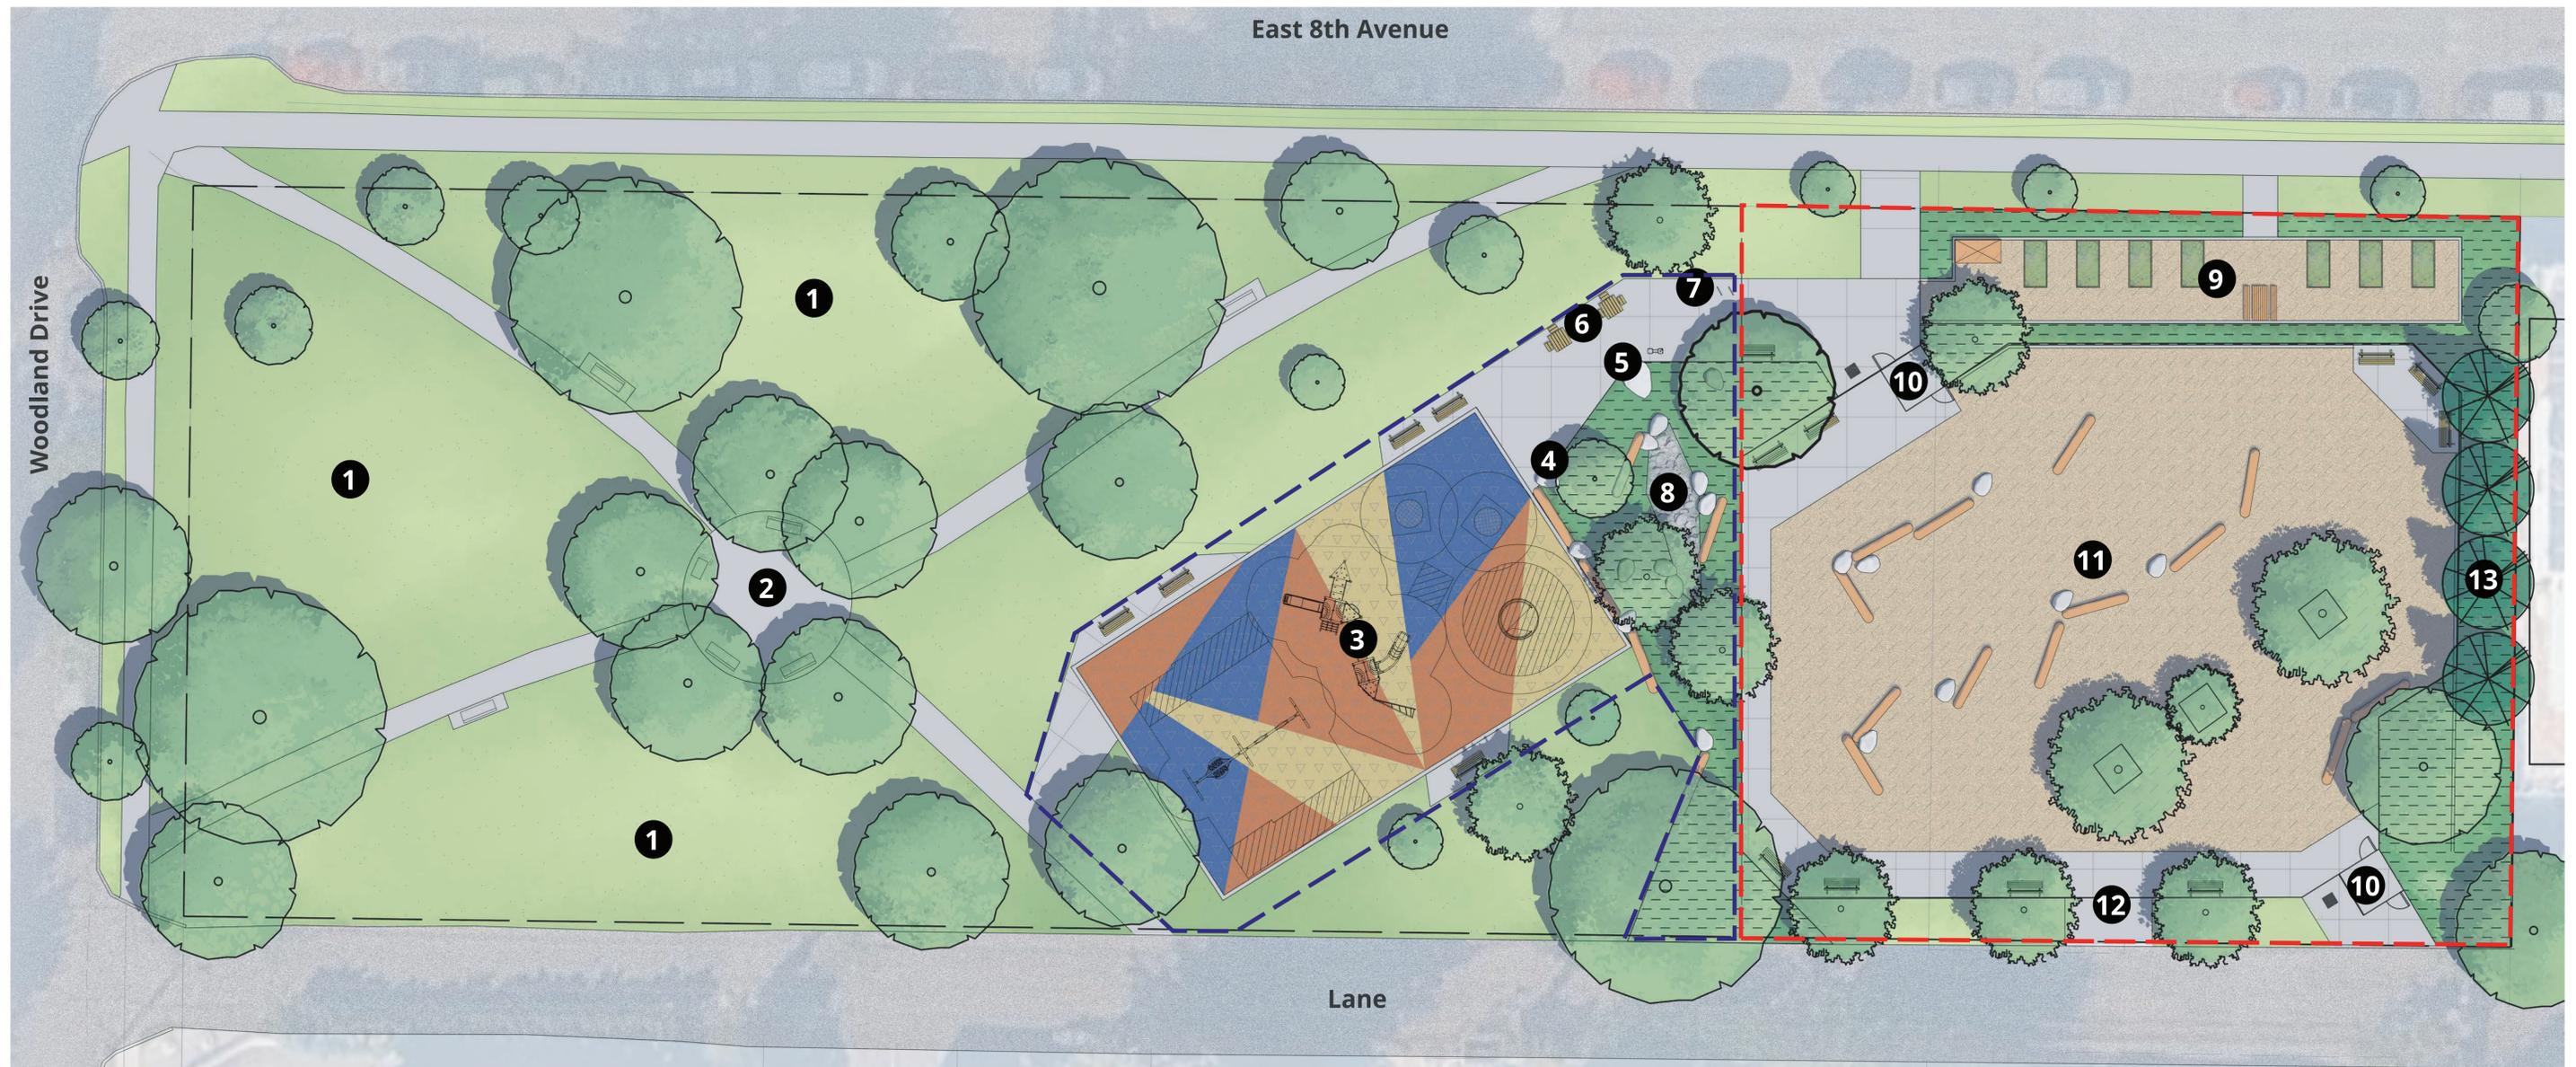

Plan Legend

- | | | | |
|---|---------------------|---------------------------|--------------------|
| 1 Existing lawn | 5 Drinking fountain | 9 Food and culture garden | 13 Planting buffer |
| 2 Existing seating area | 6 Picnic tables | 10 Double-gated entry | Expansion area |
| 3 Expanded playground with rubber surfacing | 7 Bike racks | 11 Offleash area | Renewed area |
| 4 Cooling station with misting pole | 8 Rain garden | 12 Maintenance access | |