


Davie Village: Jervis St to Bute St

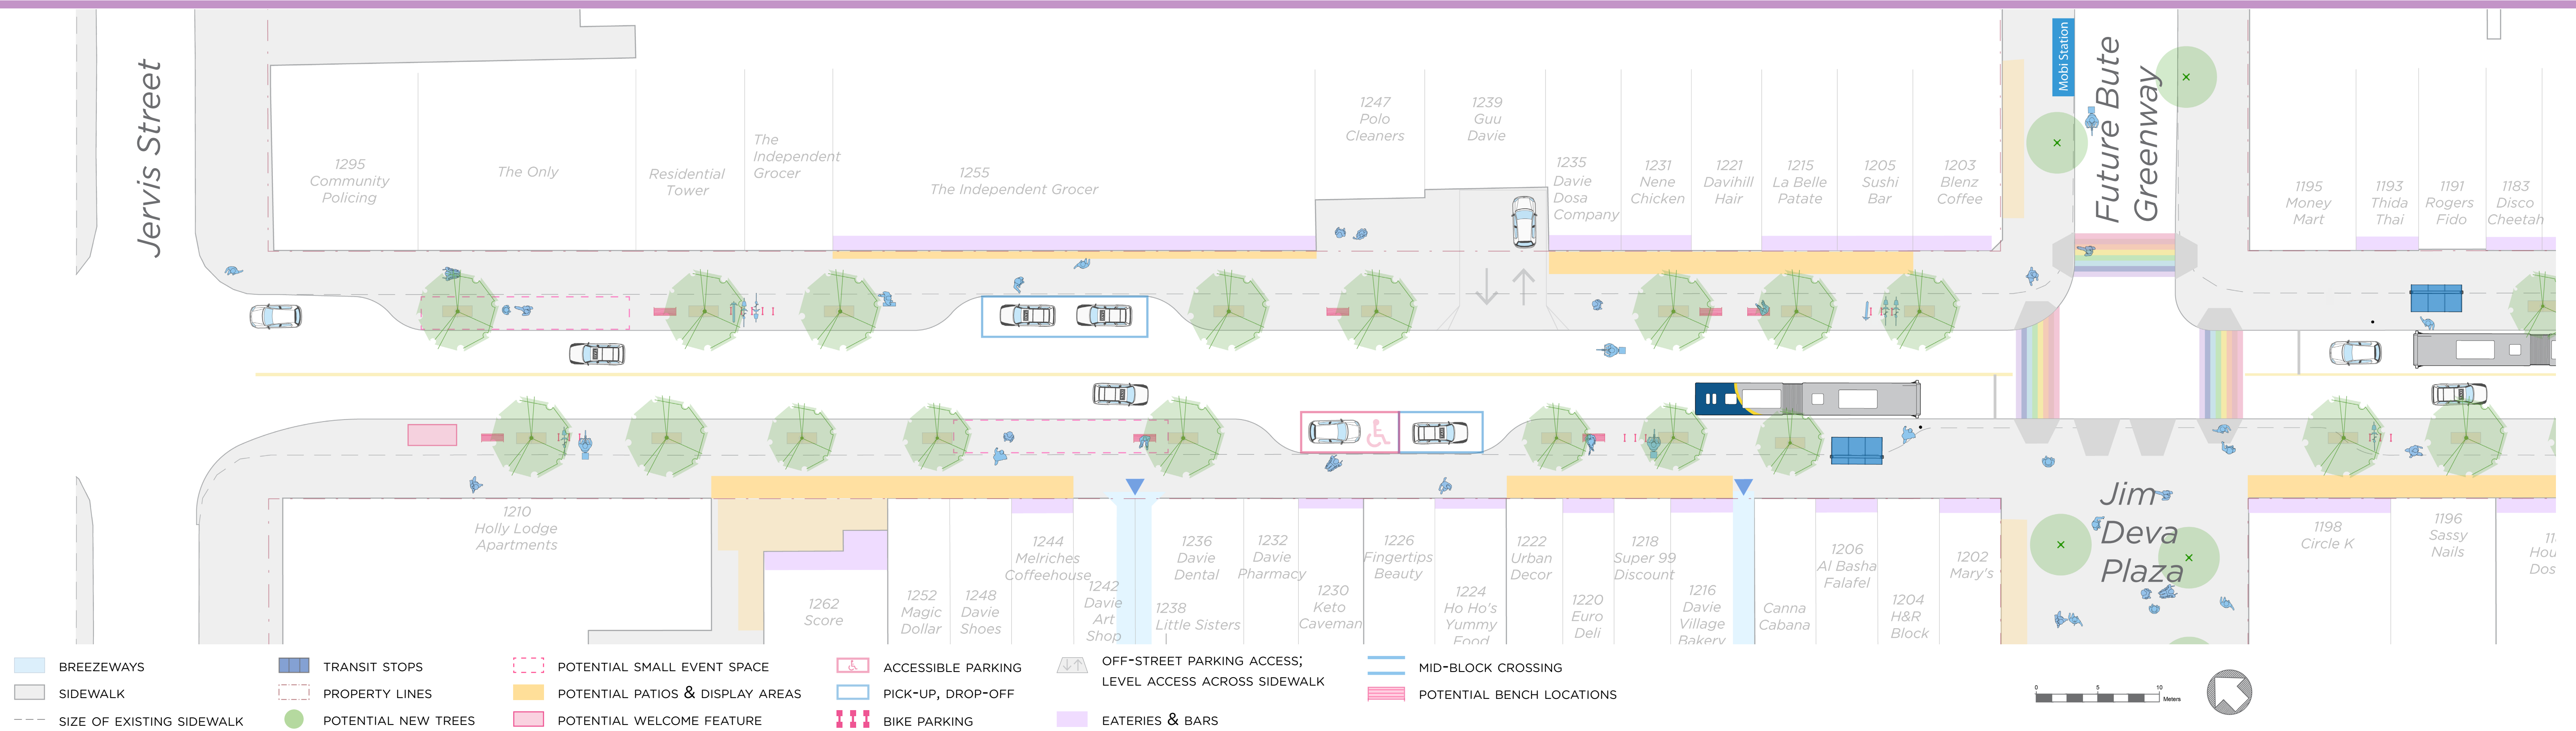

This proposed design aims to...

Provide more space to stroll



Wider sidewalks: Increased from 1.8m up to 2.8m (or more), so we can all walk together side by side.



Supporting pedestrians with different levels of mobility: Sidewalks are smooth and level. Benches to stop and rest, are regularly spaced along the sidewalk. Accessible parking space outside the pharmacy and dentist.

Support local businesses



Space for more patios: Outdoor patio space in front of business doorsteps.




More comfortable shopping: Space outside stores to display goods, without blocking walking space.




Pick-up and drop-off spots outside businesses like the grocery store, pharmacy and dentist.

Make Davie welcoming & vibrant

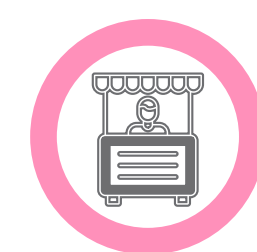


Small pop-up event spaces for community events and activities.

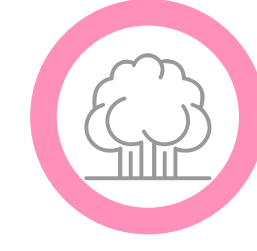


Support future tree health: More root space for healthier trees that give shade in summer and shelter in winter. Rainwater collection under the sidewalk.

Davie Street could look like...

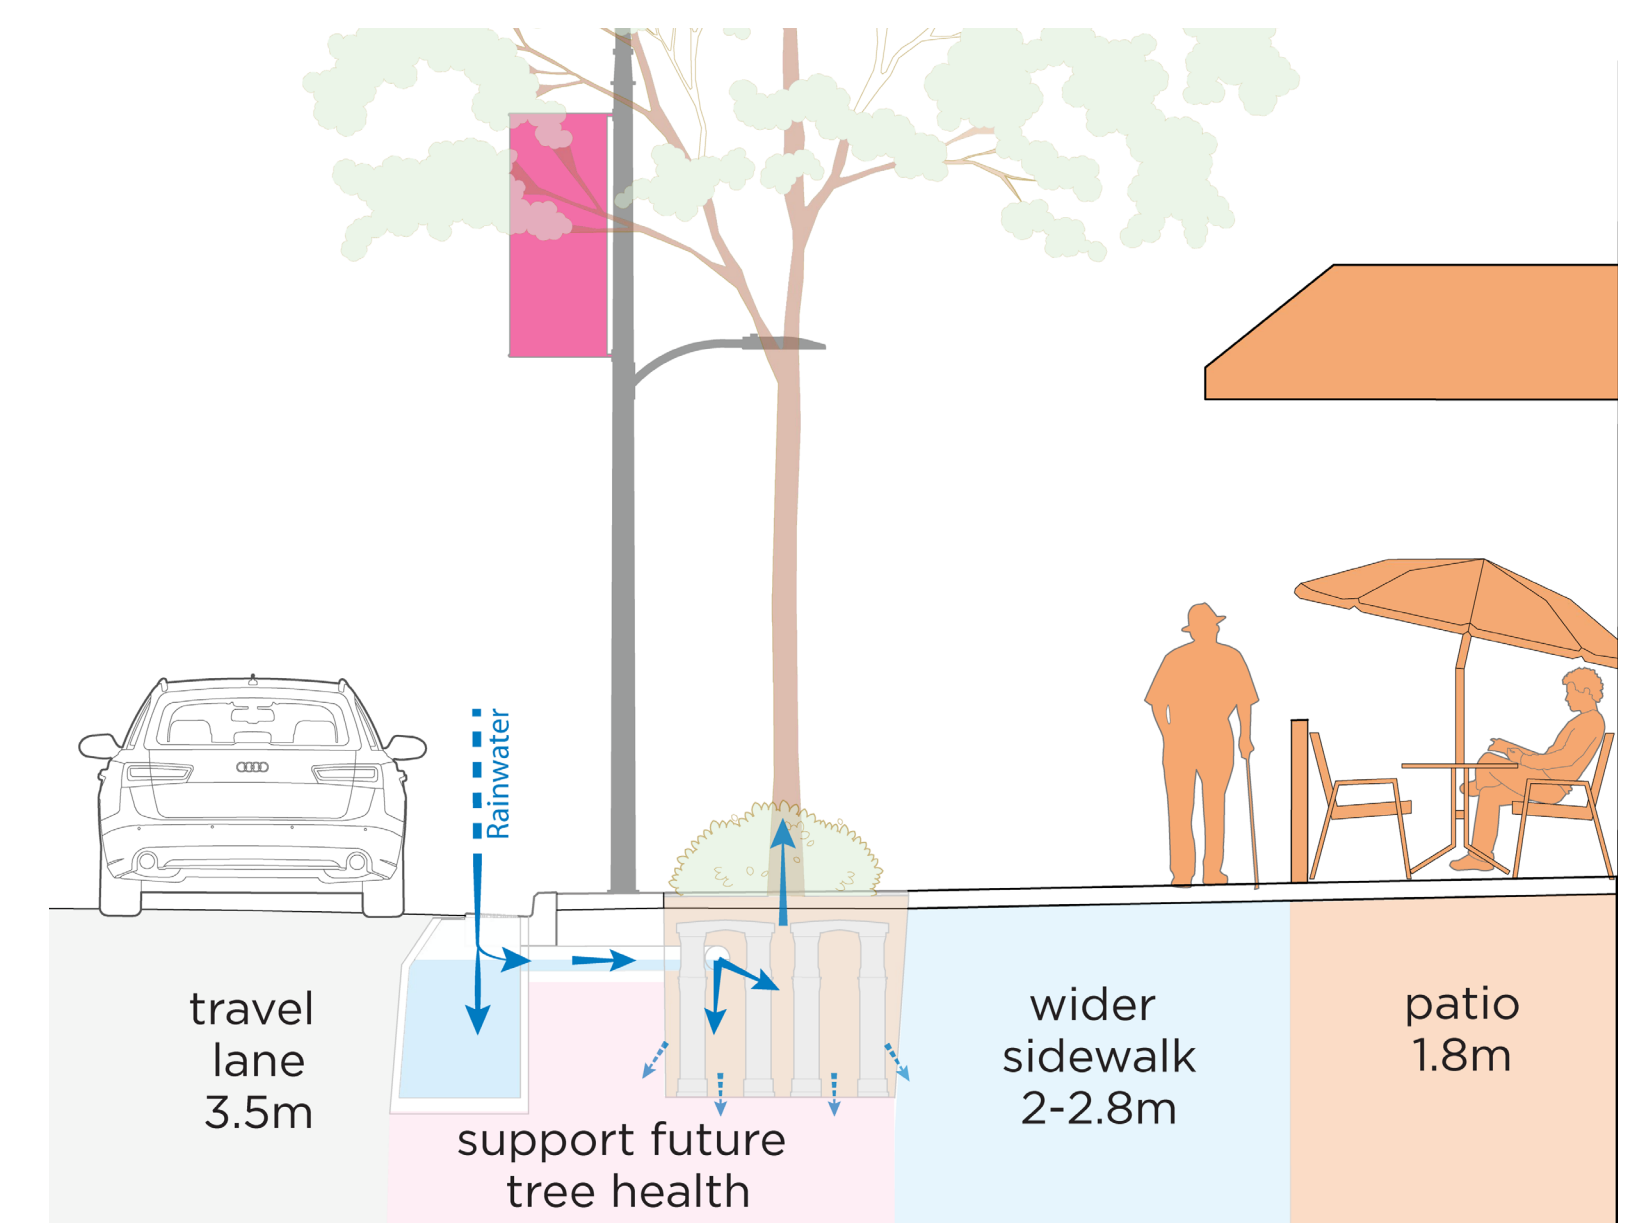

Davie Village: Bute St to Thurlow St

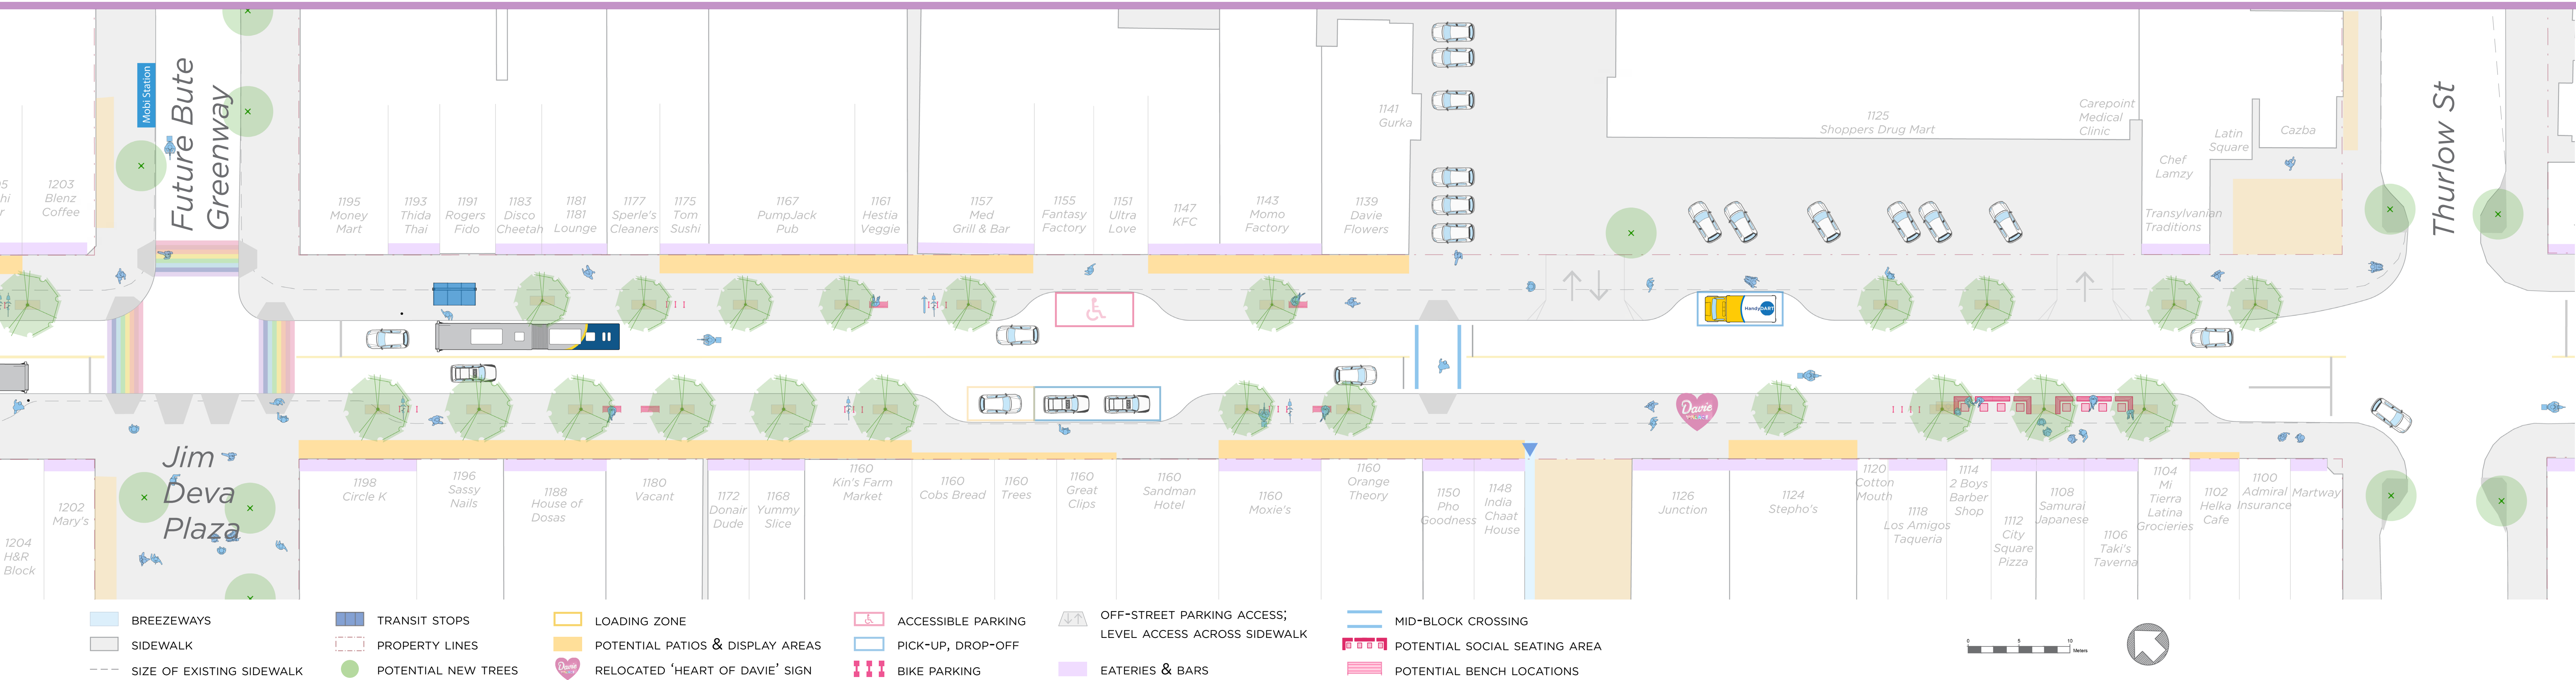

This proposed design aims to...

Provide more space to stroll

- Wider sidewalks:** Increased from 1.8m up to 2.8m (or more), so we can all walk together side by side.
- Safer crossing mid-block:** So people don't need to walk as far to cross the street and reach their destination.
- Supporting pedestrians with different levels of mobility:** Level sidewalks and benches to stop and rest. Passenger zone parking allowing HandyDART to stop by Carepoint Medical.


Support local businesses

- Space for more patios:** Outdoor patio space in front of business doorsteps.
- More comfortable shopping:** Space outside stores to display goods, without blocking walking space.
- Pick-up and drop-off zones outside grocery stores and the Sandman Suites Hotel.**


Make Davie welcoming & vibrant

- Heart of Davie sign relocated for visibility:** Recognizing the community's work to advance 2SLGBTQ+ visibility and rights.
- Exploring a social seating area** to replace the existing public parklet.
- Support future tree health:** More root space for healthier trees in future. Rainwater collection under the sidewalk.

Davie Street could look like...

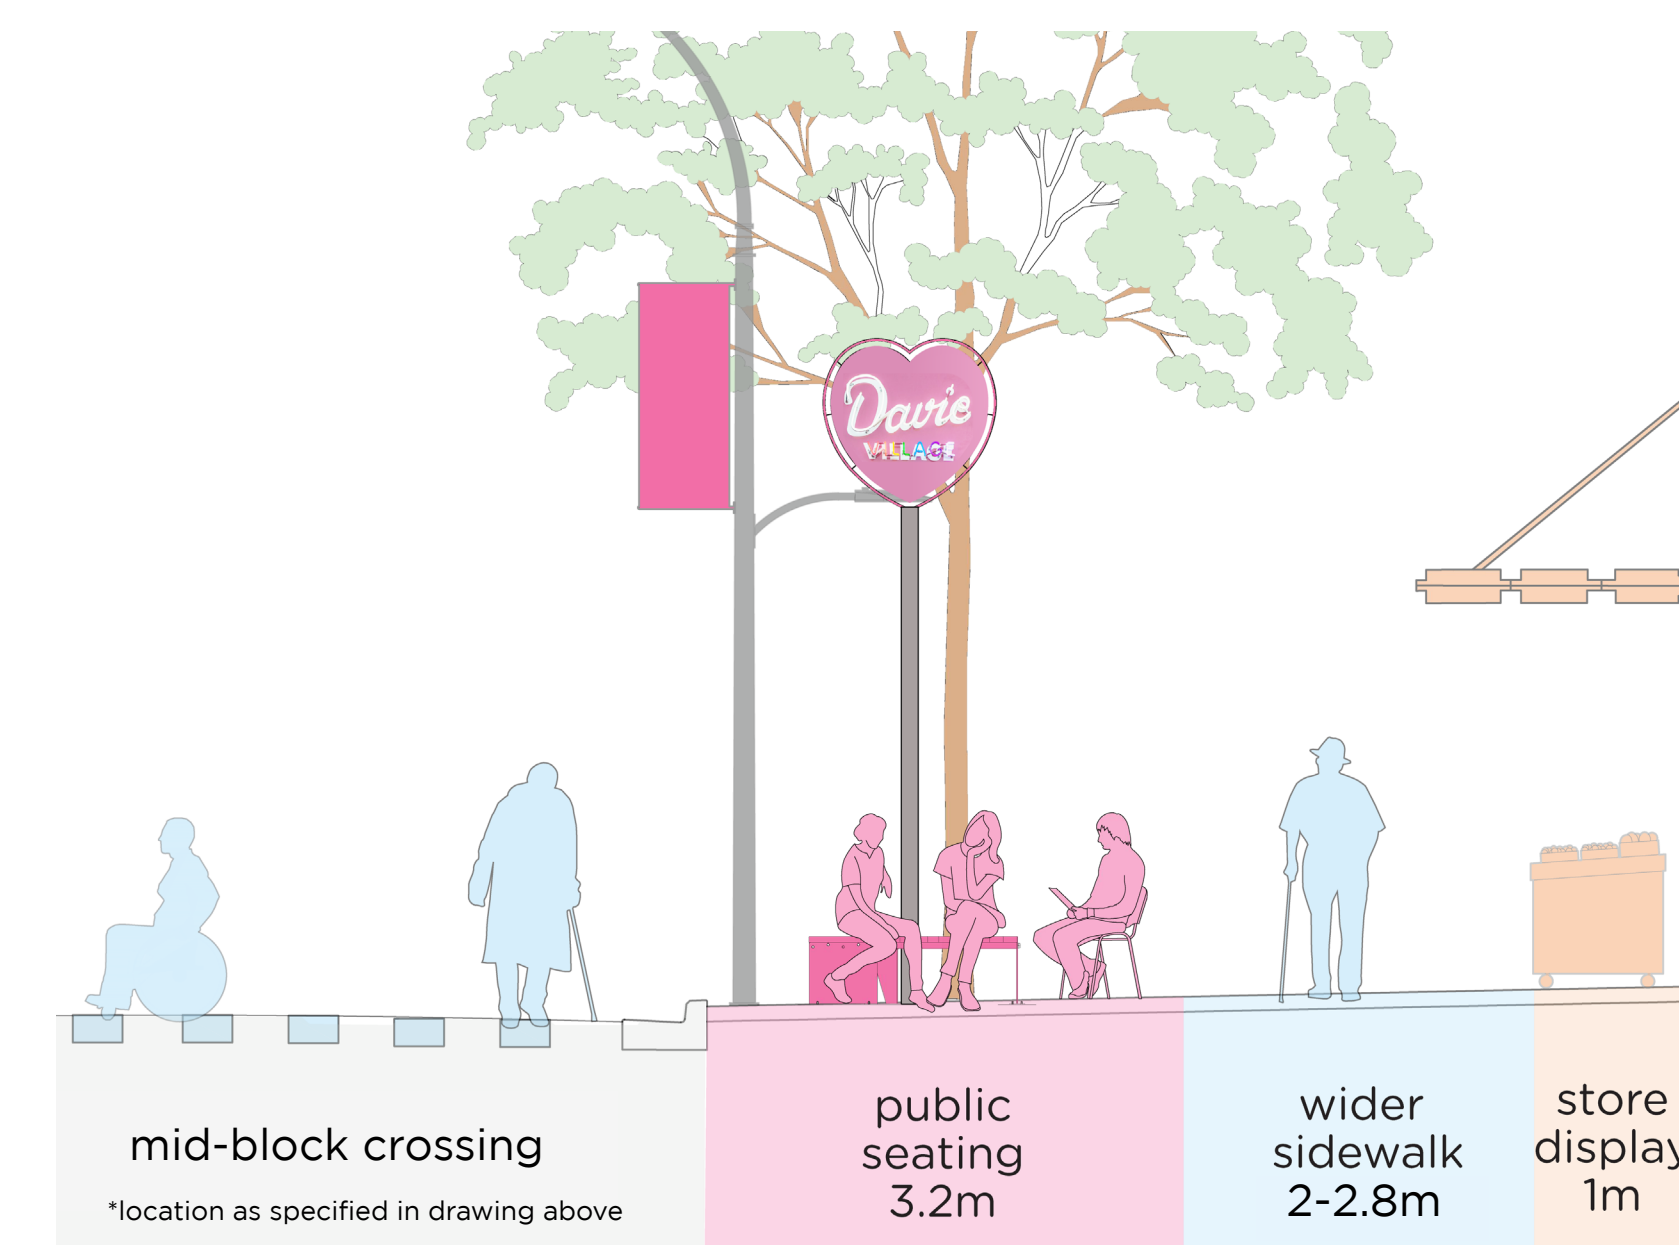

Davie Village: Thurlow St to Burrard St

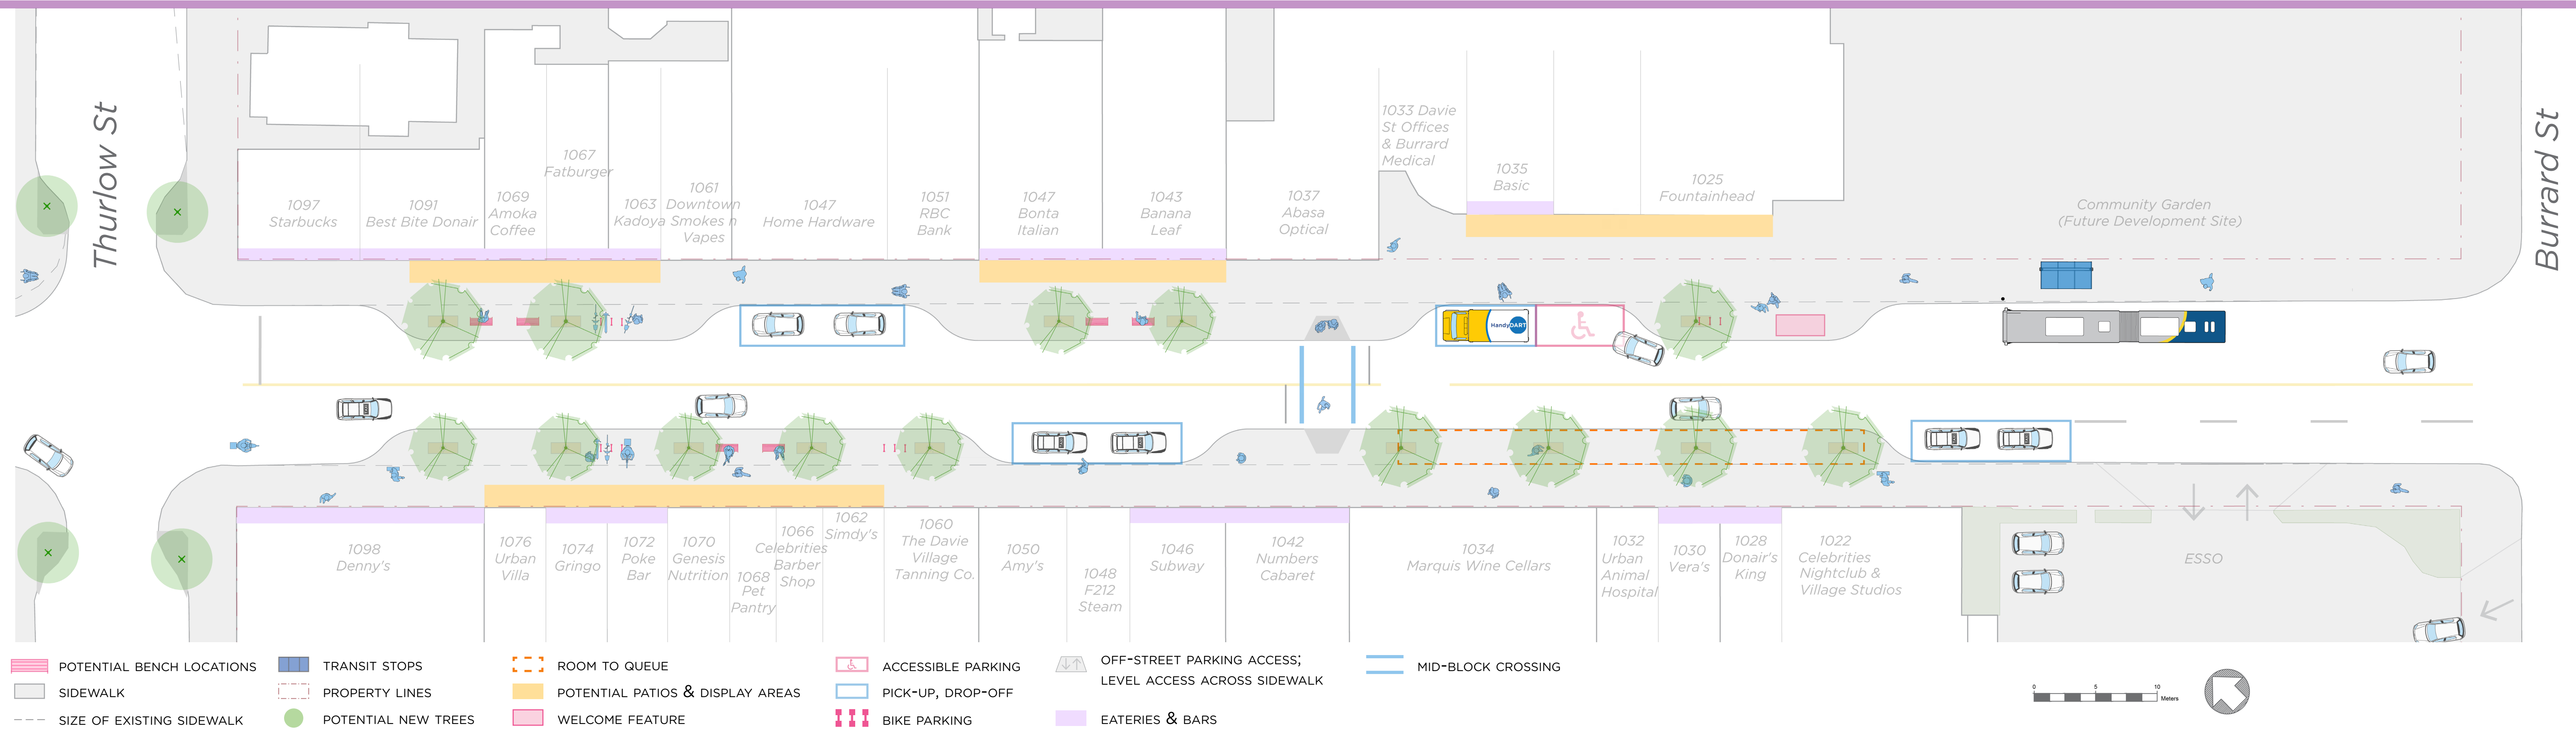


The proposed design aims to...

Provide more space to stroll



Wider sidewalks: Increased from 1.8m up to 2.8m (or more), so we can all walk together side by side.

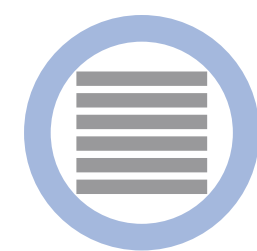

Safer crossing mid-block: So people don't need to walk as far to cross the street and reach their destination.



Vehicle access to Burrard Medical offices: Accessible parking spot. Passenger zone spot to support HandyDART passengers.

Support local businesses



Space for more patios: Outdoor patio space in front of business doorsteps.



Pick-up, drop-off zones near night time venues, medical offices and stores selling heavy goods.




Room to queue: Wider sidewalks at nightlife venues, making space for people waiting to get in, and waiting for taxis at the end of the night.

Make Davie welcoming & vibrant



Welcome feature opportunity to share significance of this place, or to emphasise that you have arrived in Davie Village.

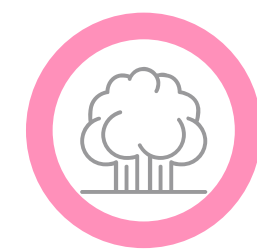

Support future tree health: More root space for healthier trees in the future. Rainwater collection under the sidewalk.

In this block we are still exploring...

Pick-up, drop-off and parking spots
Number, location and type of spots that best meet everyone's needs

Welcome feature
Building partnerships that create opportunities for visual expression to mark arrival at Davie Village

Coordination
Opportunities to coordinate with developments around the Burrard St intersection